
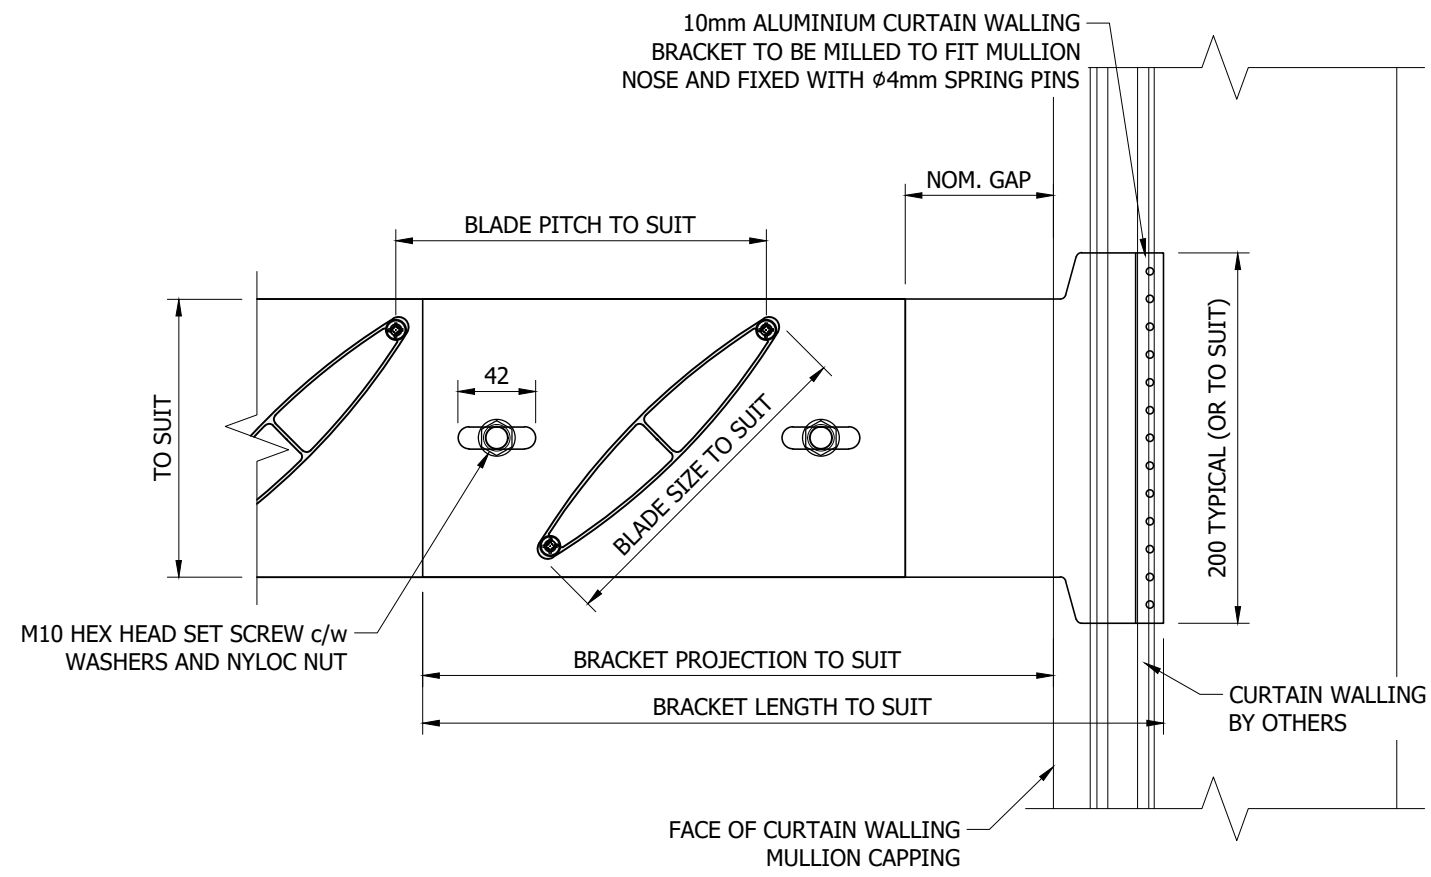
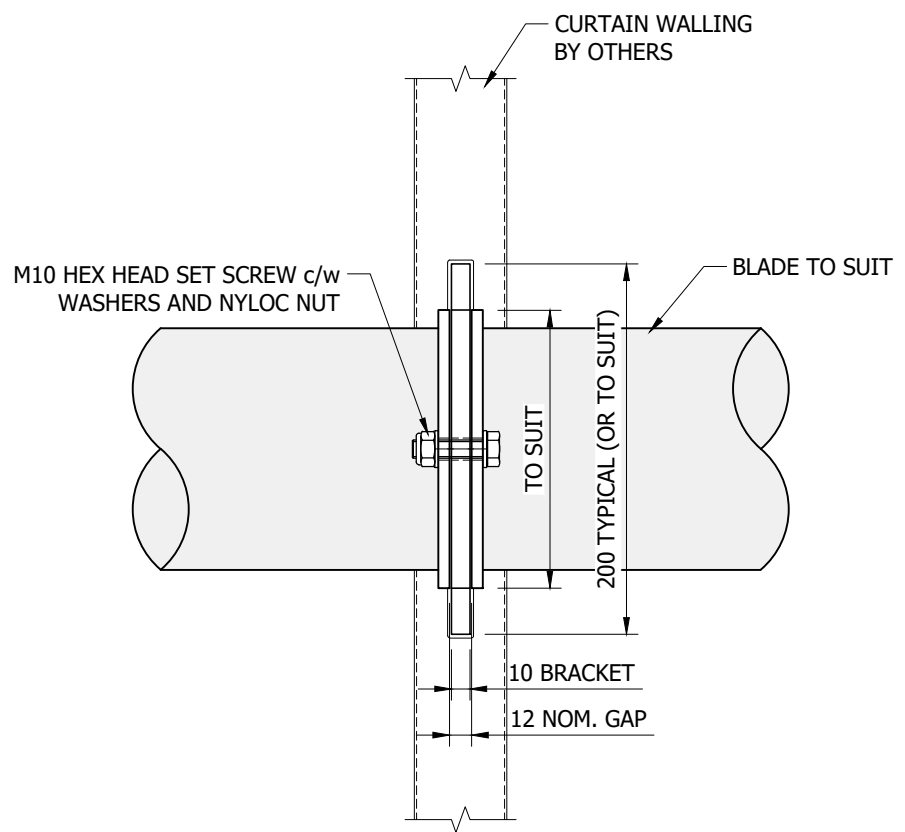
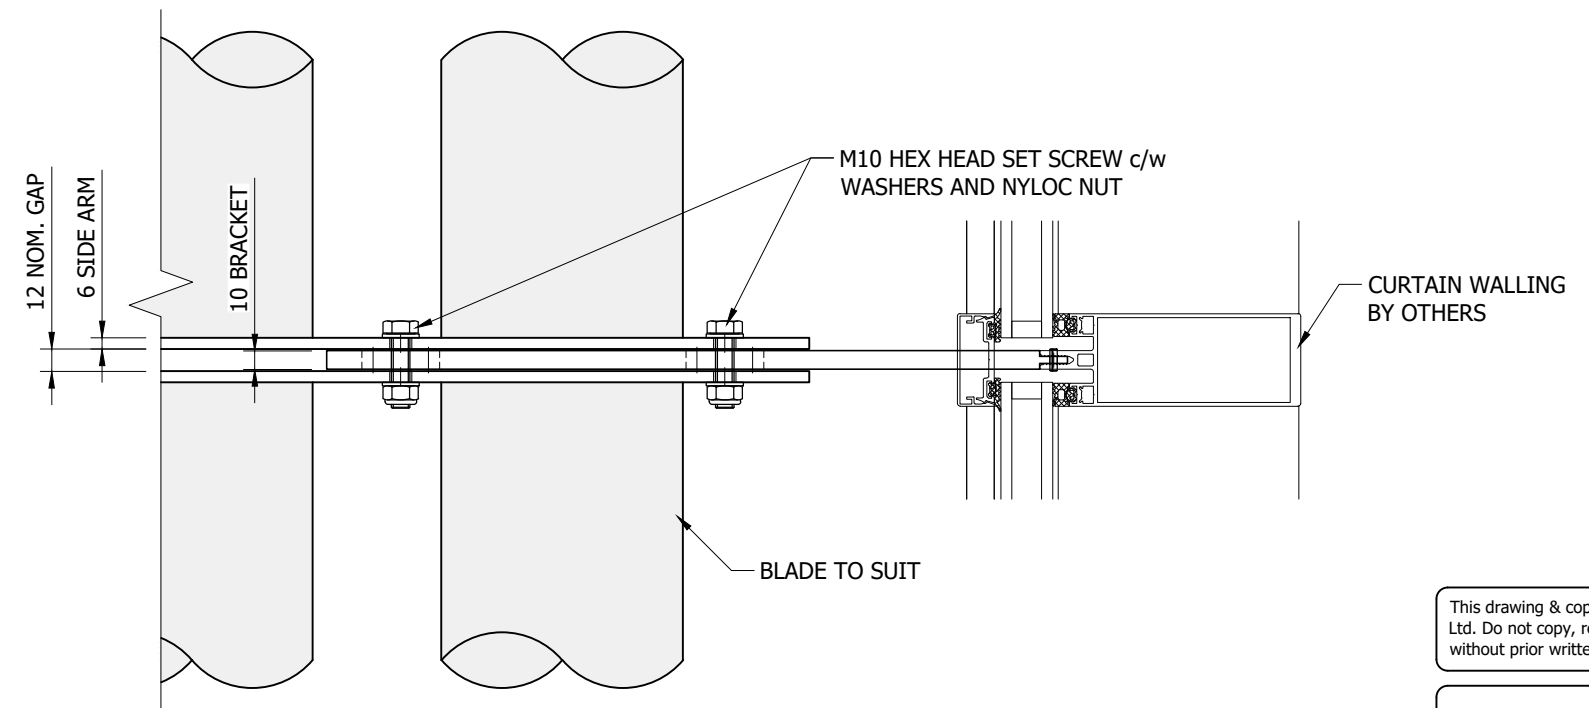


NOTE: CW BRACKETS WILL USUALLY BE FREE ISSUED FOR INSTALLATION TO CW CONTRACTOR. ALL $\phi 4$ HOLES SHOULD BE PRE-DRILLED IN CW MULLIONS. ONLY TOP HOLE WILL BE PRE-DRILLED IN BRACKET, OTHER HOLES IN BRACKET SHOULD BE DRILLED ON SITE THROUGH HOLES IN CW MULLION - THIS WILL ENSURE PERFECT ALIGNMENT.

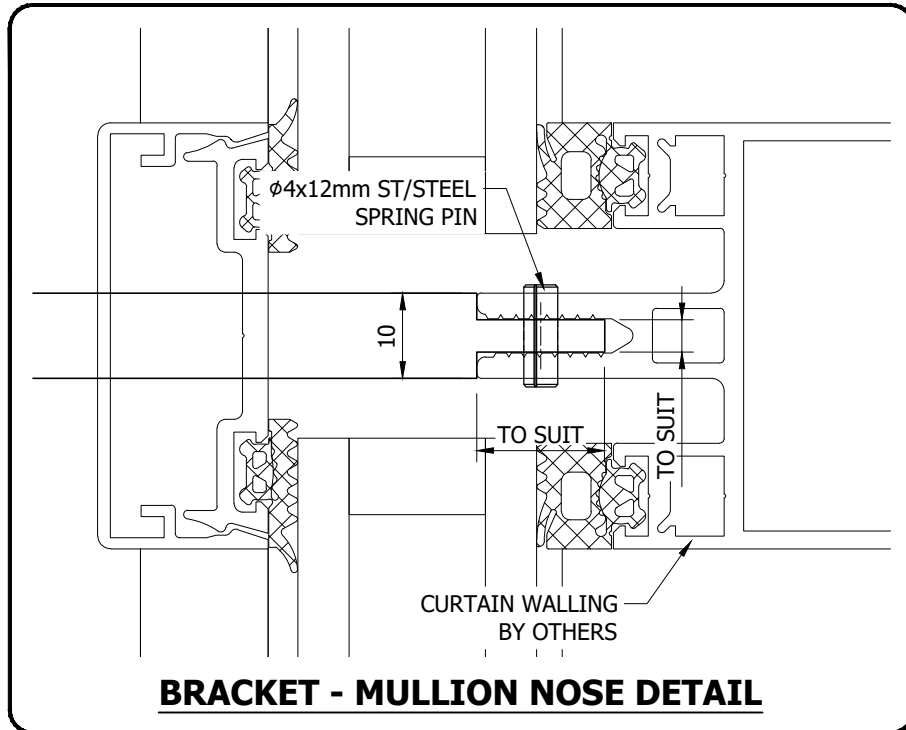

STRATA TO CURTAIN WALLING FIXING DETAIL

This drawing & copyright belongs to Maple Sunscreening Ltd. Do not copy, reproduce or supply any information without prior written permission.

R:	Init/Date:	Revision:	Chk:
----	------------	-----------	------

MAPLE

Units 11a-11d Bramhall Technology Park, Pepper Rd,
Hazel Grove, Stockport, Cheshire, SK7 5SA

Tel: 0161 456 6644

www.maplesunscreening.co.uk

Project Title:

Client:

Site Address:

Drawing Title: STRATA FIXING DETAIL CURTAIN WALLING		
Drawn: EMG	Checked: ADJ	Date: 2017
Scale: DO NOT SCALE	Paper Size: A3 LANDSCAPE	
Status: INFORMATION		
Job No: ST-SD-FX-001	Drawing No:	Rev: -